

PLAN OF SURVEY
 PART OF LOTS 2, 3, 16 AND 17
 PLAN 39M-866
 PARTS OF LOT 6
 CONCESSION A
 TOWNSHIP OF MURRAY
 NOW IN THE CITY OF QUINTE WEST
 COUNTY OF HASTINGS
 LAND TITLES DIVISION OF NORTHUMBERLAND

METRIC SCALE 1 : 500
 0 5 10 15 20 25 50 METRES

KEITH WATSON O.L.S.

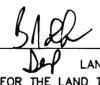
METRIC :
 DISTANCES SHOWN ON THIS PLAN ARE
 IN METRES AND CAN BE CONVERTED
 TO FEET BY DIVIDING BY 0.3048.

COMPILED PLAN
 PART OF LOTS 1 AND 2
 PLAN 39M-866
 TOWNSHIP OF MURRAY
 NOW IN THE CITY OF QUINTE WEST
 COUNTY OF HASTINGS
 LAND TITLES DIVISION OF NORTHUMBERLAND
 METRIC SCALE 1 : 500
 KEITH WATSON O.L.S.

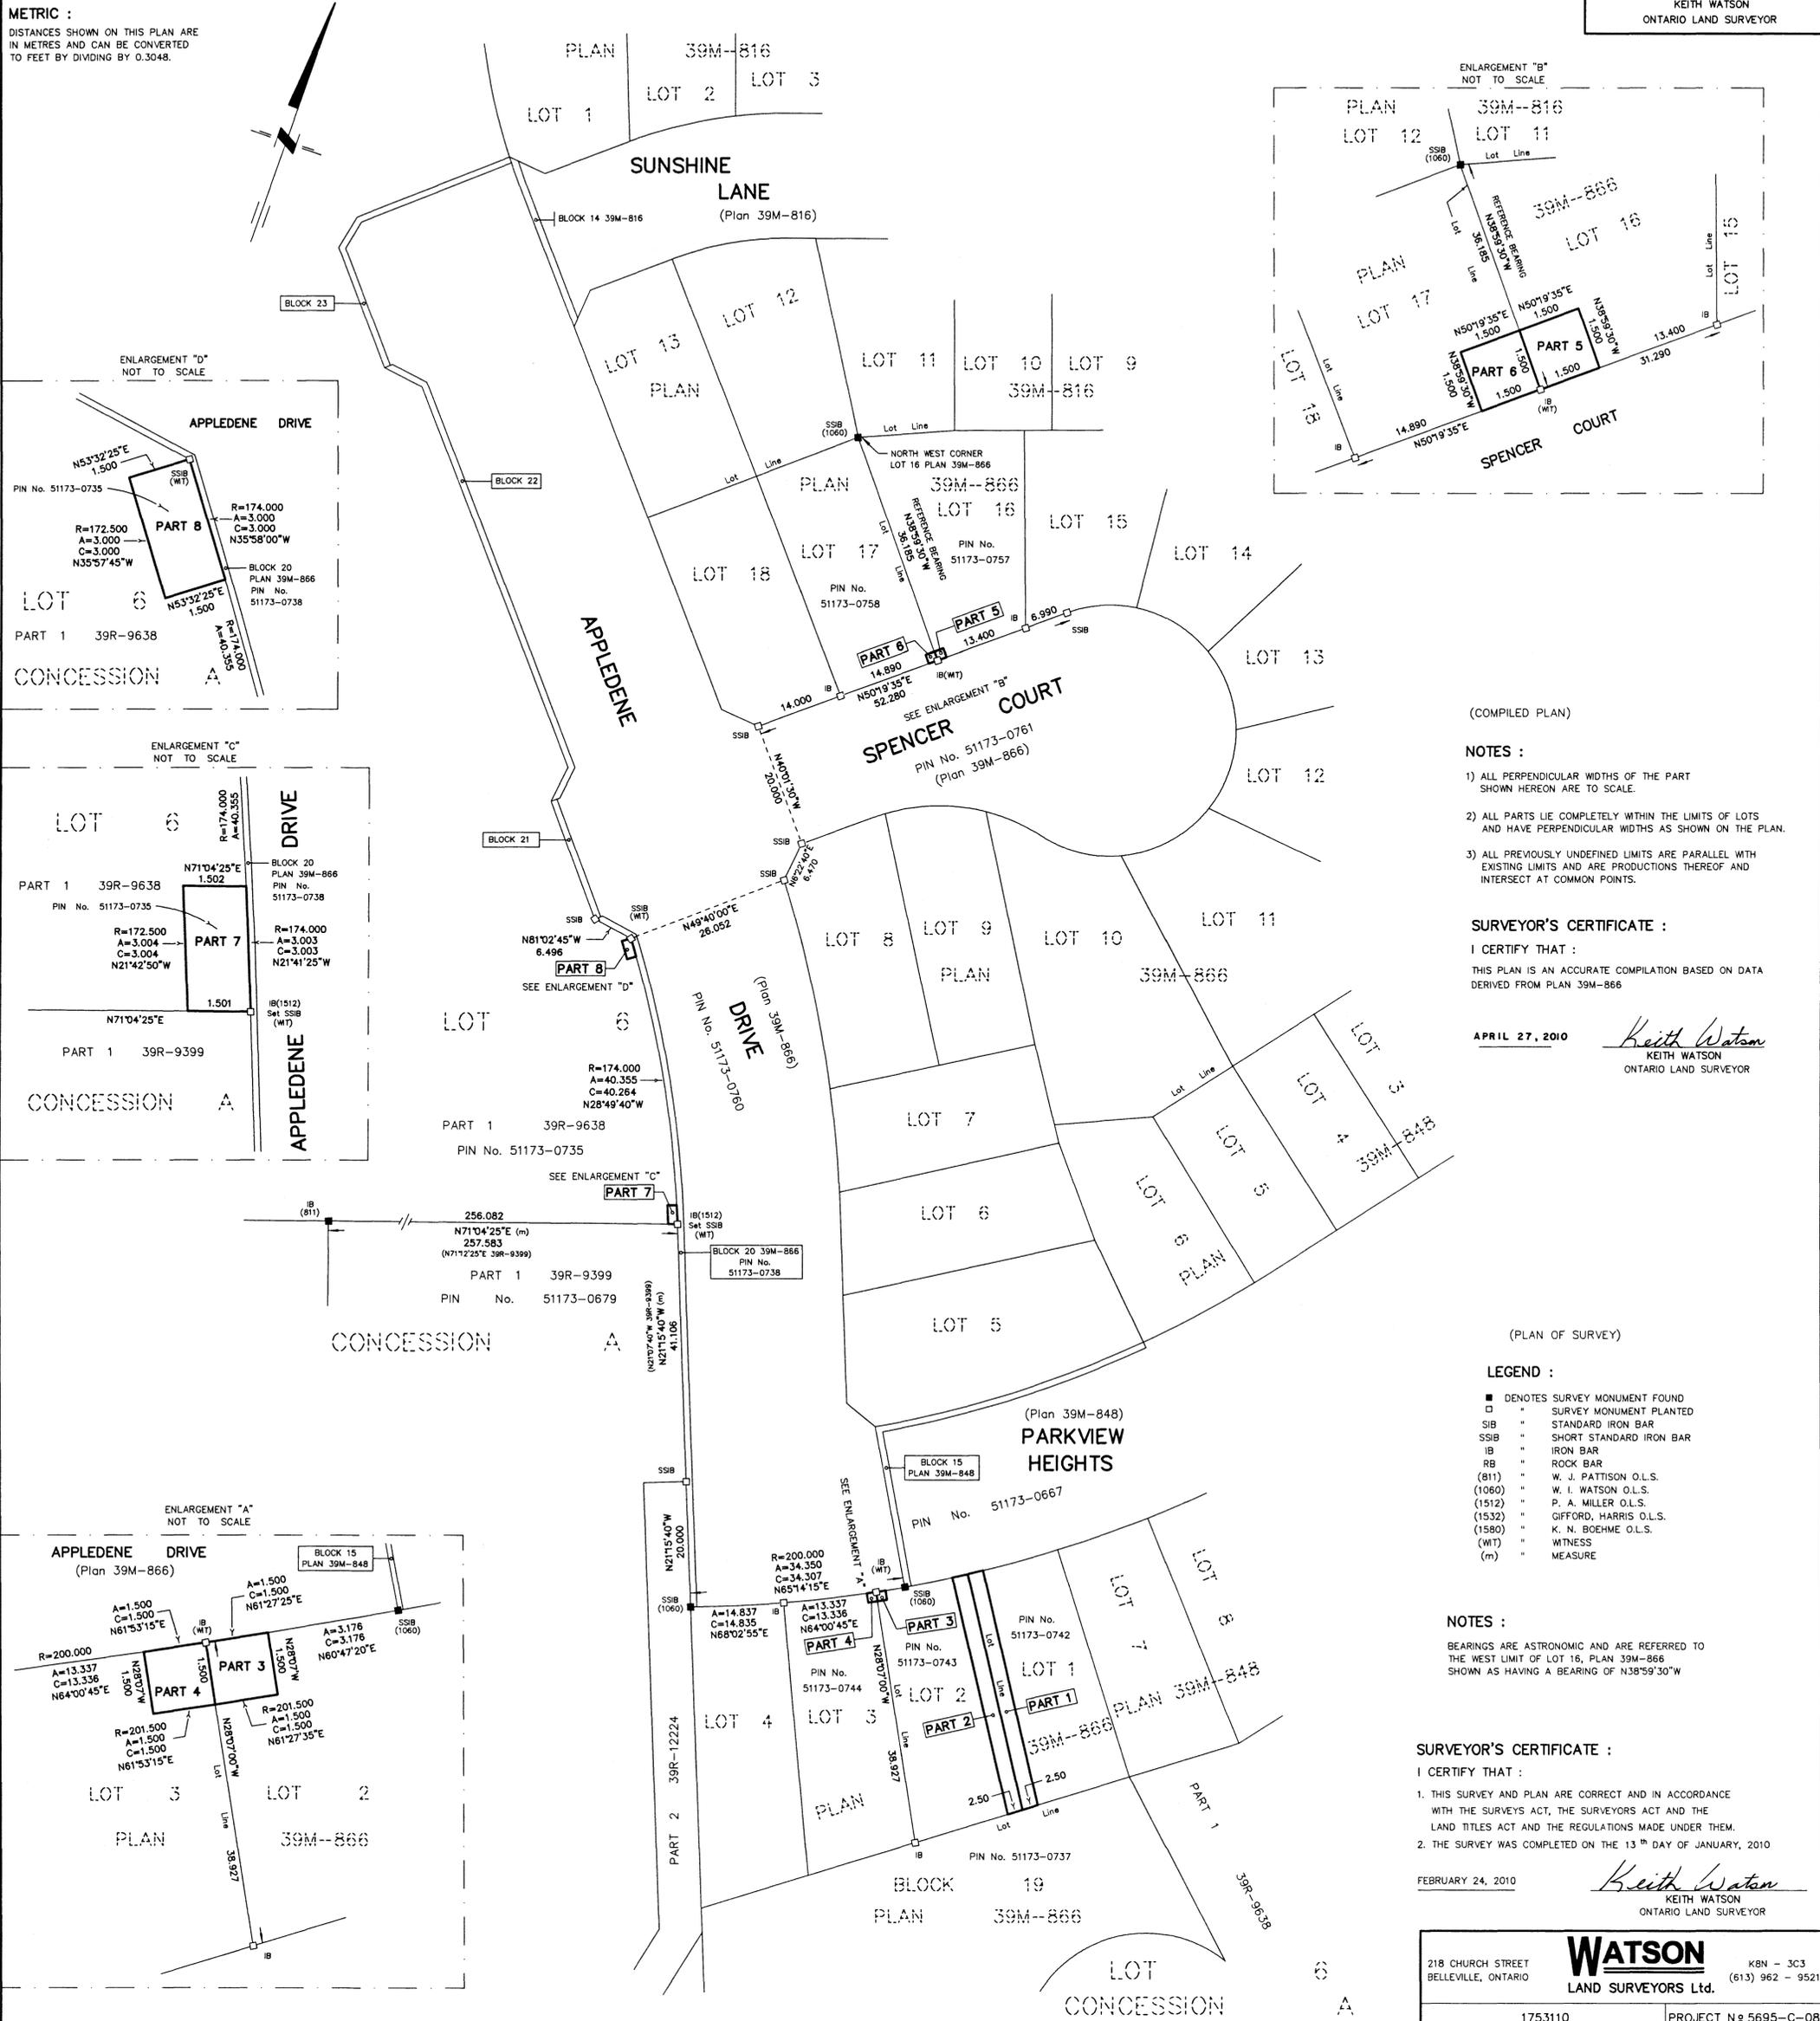
0 5 10 15 20 25 50 METRES

COMPILED PLAN SCHEDULE		
PART TO LOT		PIN No.
1	1 PLAN 39M-866	PART OF 51173-0742
2	2 PLAN 39M-866	PART OF 51173-0743

SCHEDULE			
PART	DESCRIPTION	PIN No.	AREA
3	PART OF LOT 2 PLAN 39M-866	PART OF PIN No. 51173-0743	2.25 m. ²
4	PART OF LOT 3 PLAN 39M-866	PART OF PIN No. 51173-0744	2.25 m. ²
5	PART OF LOT 16 PLAN 39M-866	PART OF PIN No. 51173-0757	2.25 m. ²
6	PART OF LOT 17 PLAN 39M-866	PART OF PIN No. 51173-0758	2.25 m. ²
7	PART OF LOT 6 CONCESSION A	PART OF PIN No. 51173-0735	4.5 m. ²
8	PART OF LOT 6 CONCESSION A	PART OF PIN No. 51173-0735	4.5 m. ²

PLAN 39R-12275
 RECEIVED AND DEPOSITED
 (Date) Apr 28 2010

 LAND REGISTRAR
 FOR THE LAND TITLES
 DIVISION OF NORTHUMBERLAND (39)
 I REQUIRE THIS PLAN TO BE DEPOSITED
 UNDER THE LAND TITLES ACT.
 (Date) APRIL 27 2010

 KEITH WATSON
 ONTARIO LAND SURVEYOR



(COMPILED PLAN)
NOTES :
 1) ALL PERPENDICULAR WIDTHS OF THE PART SHOWN HEREON ARE TO SCALE.
 2) ALL PARTS LIE COMPLETELY WITHIN THE LIMITS OF LOTS AND HAVE PERPENDICULAR WIDTHS AS SHOWN ON THE PLAN.
 3) ALL PREVIOUSLY UNDEFINED LIMITS ARE PARALLEL WITH EXISTING LIMITS AND ARE PRODUCTIONS THEREOF AND INTERSECT AT COMMON POINTS.

SURVEYOR'S CERTIFICATE :
 I CERTIFY THAT :
 THIS PLAN IS AN ACCURATE COMPILATION BASED ON DATA DERIVED FROM PLAN 39M-866
 APRIL 27, 2010

 KEITH WATSON
 ONTARIO LAND SURVEYOR

(PLAN OF SURVEY)
LEGEND :
 ■ DENOTES SURVEY MONUMENT FOUND
 □ " SURVEY MONUMENT PLANTED
 SIB " STANDARD IRON BAR
 SSSB " SHORT STANDARD IRON BAR
 IB " IRON BAR
 RB " ROCK BAR
 (811) " W. J. PATTISON O.L.S.
 (1060) " W. I. WATSON O.L.S.
 (1512) " P. A. MILLER O.L.S.
 (1532) " GIFFORD, HARRIS O.L.S.
 (1580) " K. N. BOEHME O.L.S.
 (WT) " WITNESS
 (m) " MEASURE

NOTES :
 BEARINGS ARE ASTRONOMIC AND ARE REFERRED TO THE WEST LIMIT OF LOT 16, PLAN 39M-866 SHOWN AS HAVING A BEARING OF N38°59'30"W

SURVEYOR'S CERTIFICATE :
 I CERTIFY THAT :
 1. THIS SURVEY AND PLAN ARE CORRECT AND IN ACCORDANCE WITH THE SURVEYS ACT, THE SURVEYORS ACT AND THE LAND TITLES ACT AND THE REGULATIONS MADE UNDER THEM.
 2. THE SURVEY WAS COMPLETED ON THE 13th DAY OF JANUARY, 2010
 FEBRUARY 24, 2010

 KEITH WATSON
 ONTARIO LAND SURVEYOR